


Studio B2

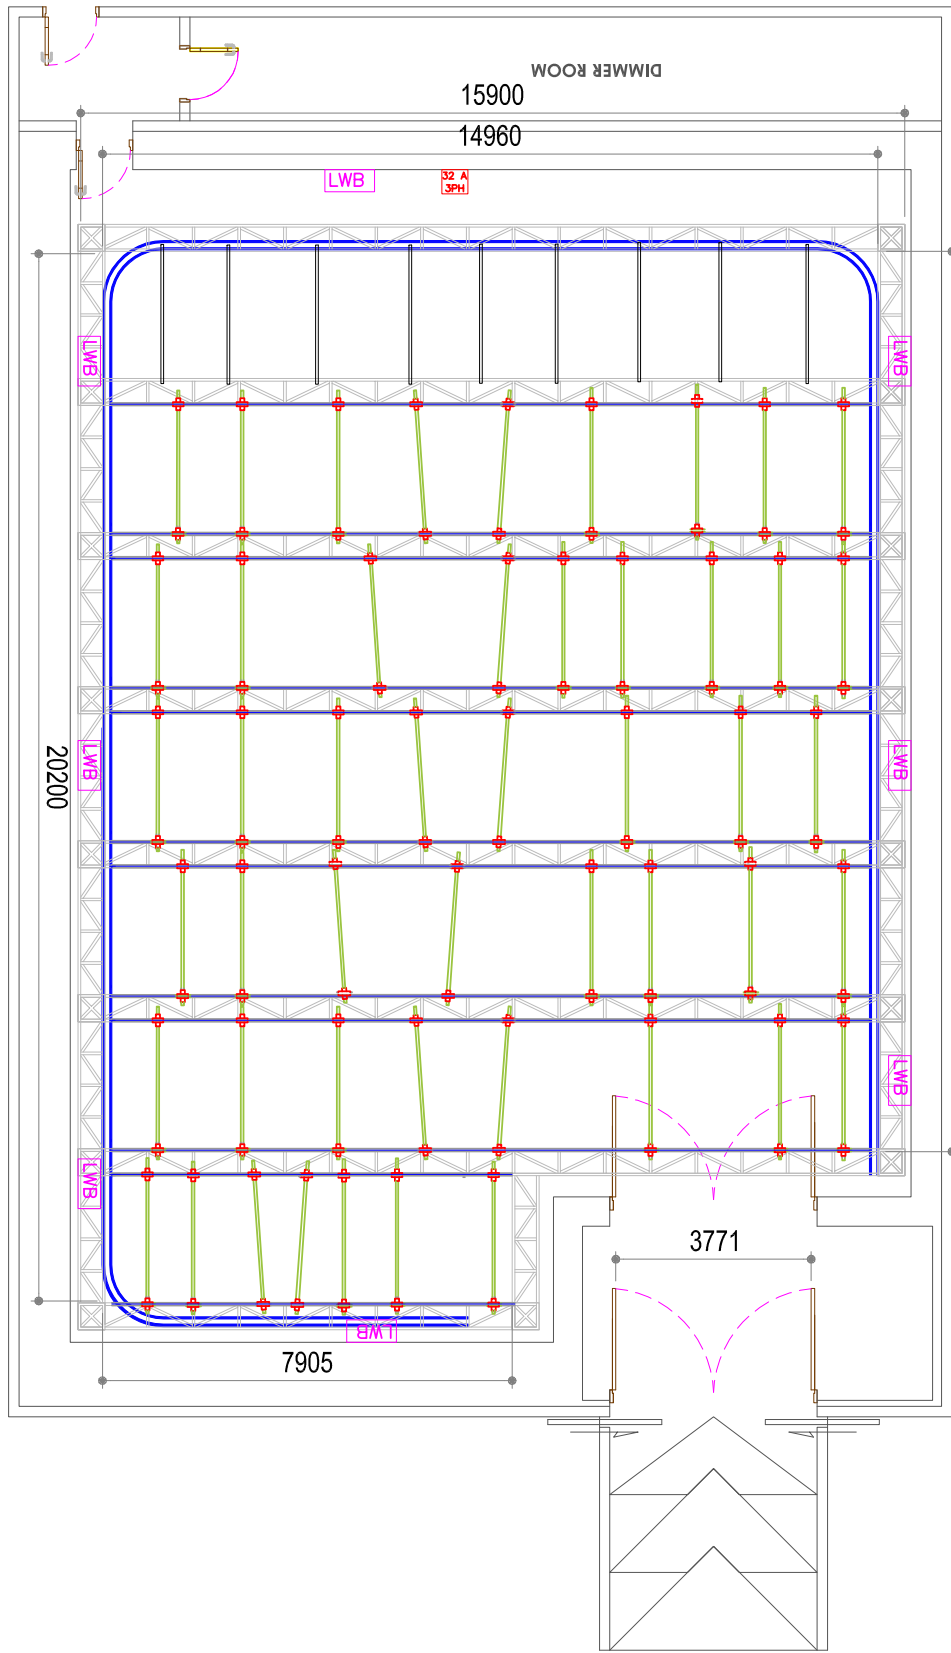

USABLE STUDIO AREA 265 SQM.
CLEAR HEIGHT 6.5M.

RIGGING	6 ROWS DOUBLE RAIL 80 TRACKABLE RAIL SYSTEM
CURTAIN	TWIN RAIL 50, CURTAIN TRACK SYSTEM.
POWER	72 DIMMABLE OUTLETS AND 54 NON DIMMABLE OUTLETS DISTRIBUTED IN GRID & WALL BOXES.

KEY	Lighting Wall Box. Each with 2 Dim & 2 Non Dim Outlets.
	32 A, 3 Ph OUTLET

DISTRIBUTION	
<input type="checkbox"/> DESIGNER	<input type="checkbox"/> DIRECTOR
<input type="checkbox"/> DESIGN ASST.	<input type="checkbox"/> FLOOR MAN.
<input type="checkbox"/> LIGHTING	<input type="checkbox"/> PROD SERVICE MAN.
<input type="checkbox"/> ELECTRICIANS	<input type="checkbox"/> SCENIC CONST. MAN.
<input type="checkbox"/> CARPENTER/Painter	<input type="checkbox"/> SCENE MASTER
<input type="checkbox"/> CAMERAS	<input type="checkbox"/> SOUND

PRODUCTION

Production No _____

Producer _____

Director _____

Designer _____

Lighting Director _____

Drawn By _____

Setting Date _____

Recording Date _____

Issue Date _____

Scale Approx 0.25" = 1'

Drawing No _____