


# Studio B4

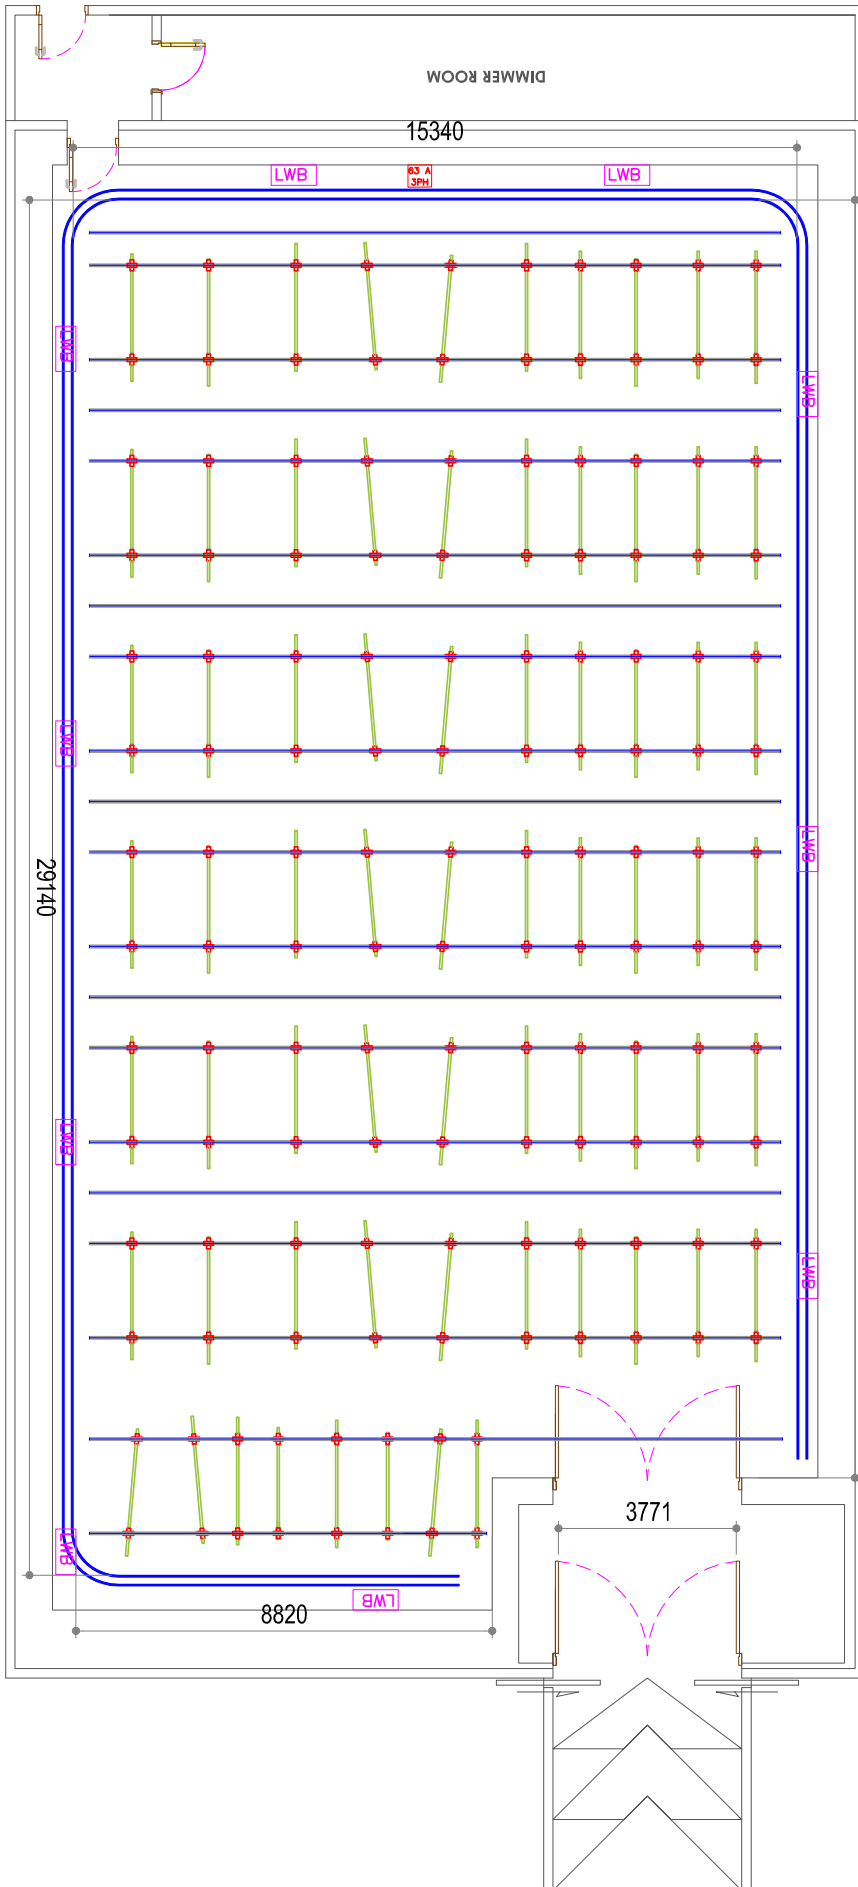

USABLE STUDIO AREA 415 SQM.  
CLEAR HEIGHT 7.1 M.

<b>RIGGING</b>	7 ROWS DOUBLE RAIL 80 TRACKABLE RAIL SYSTEM
<b>CURTAIN</b>	TWIN RAIL 50, CURTAIN TRACK SYSTEM.
<b>POWER</b>	96 DIMMABLE OUTLETS AND 54 NON DIMMABLE OUTLETS DISTRIBUTED IN GRID & WALL BOXES.

<b>KEY</b>	<p><span style="border: 1px solid purple; padding: 2px;">LWB</span> Lighting Wall Box. Each with 2 Dim &amp; 2 Non Dim Outlets.</p> <p><span style="border: 1px solid red; padding: 2px;">63 A 3PH</span> 63 A , 3 Ph OUTLET</p>
------------	--

<b>DISTRIBUTION</b>	
<input type="checkbox"/> DESIGNER	<input type="checkbox"/> DIRECTOR
<input type="checkbox"/> DESIGN ASST.	<input type="checkbox"/> FLOOR MAN.
<input type="checkbox"/> LIGHTING	<input type="checkbox"/> PROD SERVICE MAN.
<input type="checkbox"/> ELECTRICIANS	<input type="checkbox"/> SCENIC CONST. MAN.
<input type="checkbox"/> CARPENTER/Painter	<input type="checkbox"/> SCENE MASTER
<input type="checkbox"/> CAMERAS	<input type="checkbox"/> SOUND

<b>PRODUCTION</b>	_____
Production No	_____
Producer	_____
Director	_____
Designer	_____
Lighting Director	_____
Drawn By	_____
Setting Date	_____
Recording Date	_____
Issue Date	_____
Scale	Approx 0.25" = 1'
Drawing No	_____