


Studio B1

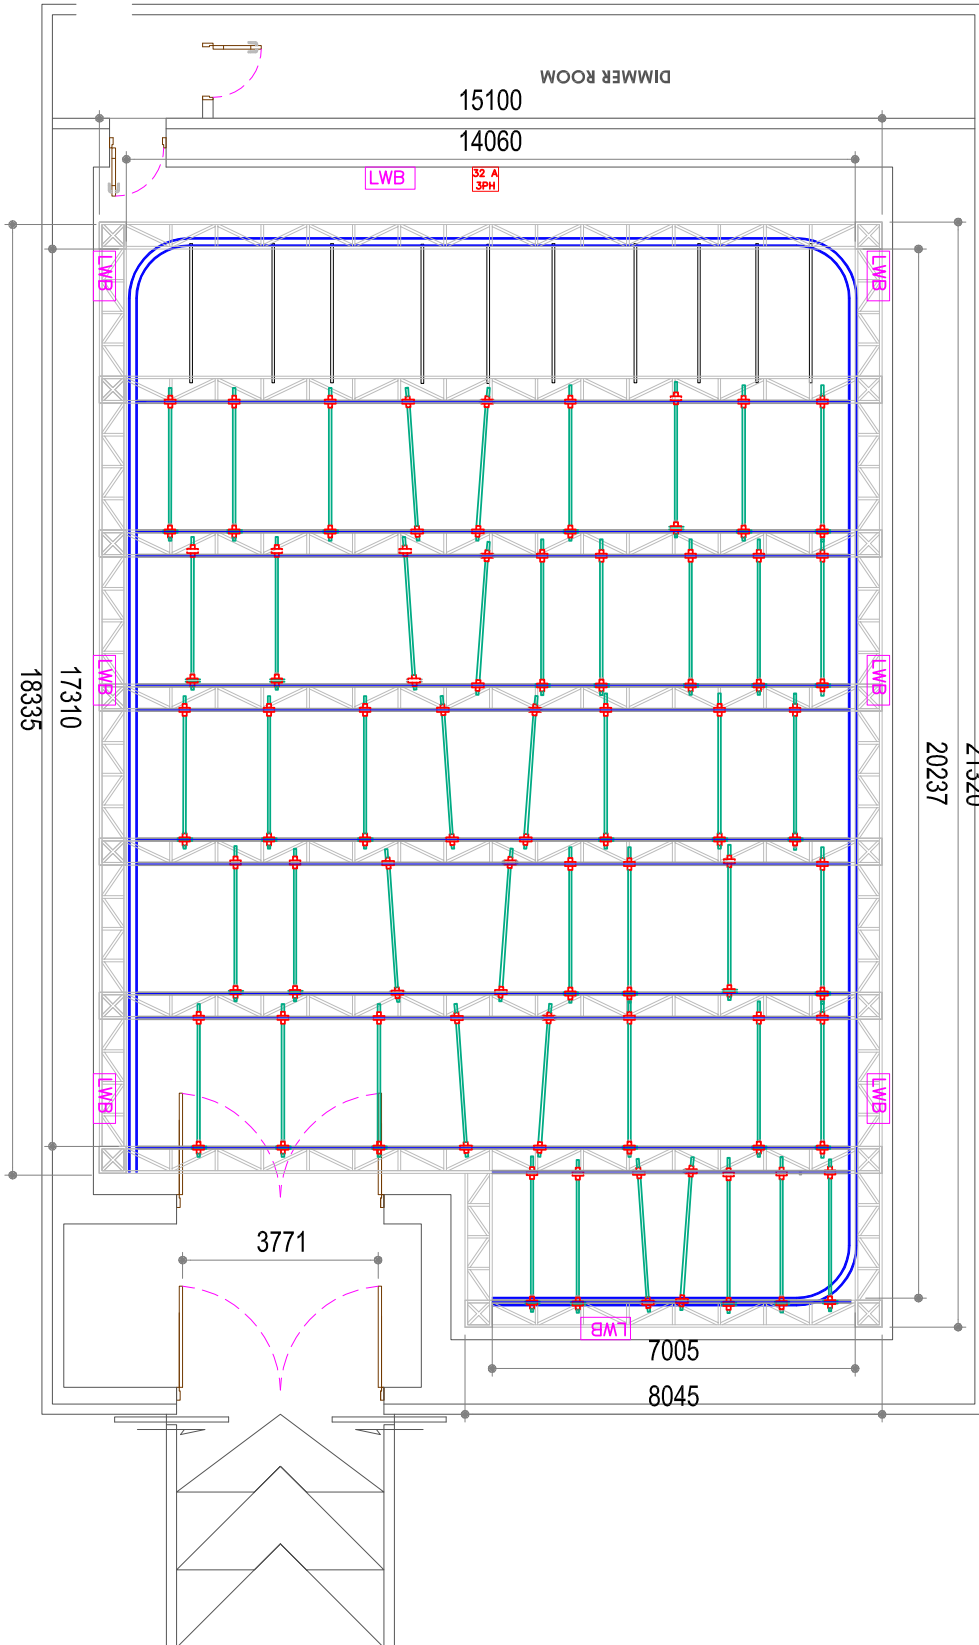

USABLE STUDIO AREA 250 SQM.
CLEAR HEIGHT 5.6 M.

RIGGING	6 ROWS DOUBLE RAIL 80 TRACKABLE RAIL SYSTEM
CURTAIN	TWIN 50, CURTAIN TRACK SYSTEM.
POWER	72 DIMMABLE OUTLETS AND 54 NON DIMMABLE OUTLETS DISTRIBUTED IN GRID & WALL BOXES.
KEY	
LWB	Lighting Wall Box, Each with 2 Dim & 2 Non Dim Outlets.
32 A 3PH	32 A, 3 Ph OUTLET
DISTRIBUTION	
<input type="checkbox"/> DESIGNER	<input type="checkbox"/> DIRECTOR
<input type="checkbox"/> DESIGN ASST.	<input type="checkbox"/> FLOOR MAN.
<input type="checkbox"/> LIGHTING	<input type="checkbox"/> PROD SERVICE MAN.
<input type="checkbox"/> ELECTRICIANS	<input type="checkbox"/> SCENIC CONST. MAN.
<input type="checkbox"/> CARPENTER/PAINTER	<input type="checkbox"/> SCENE MASTER
<input type="checkbox"/> CAMERAS	<input type="checkbox"/> SOUND
PRODUCTION	
Production No	_____
Producer	_____
Director	_____
Designer	_____
Lighting Director	_____
Drawn By	_____
Setting Date	_____
Recording Date	_____
Issue Date	_____
Scale	Approx 0.25" = 1'
Drawing No	_____