


# Studio B4

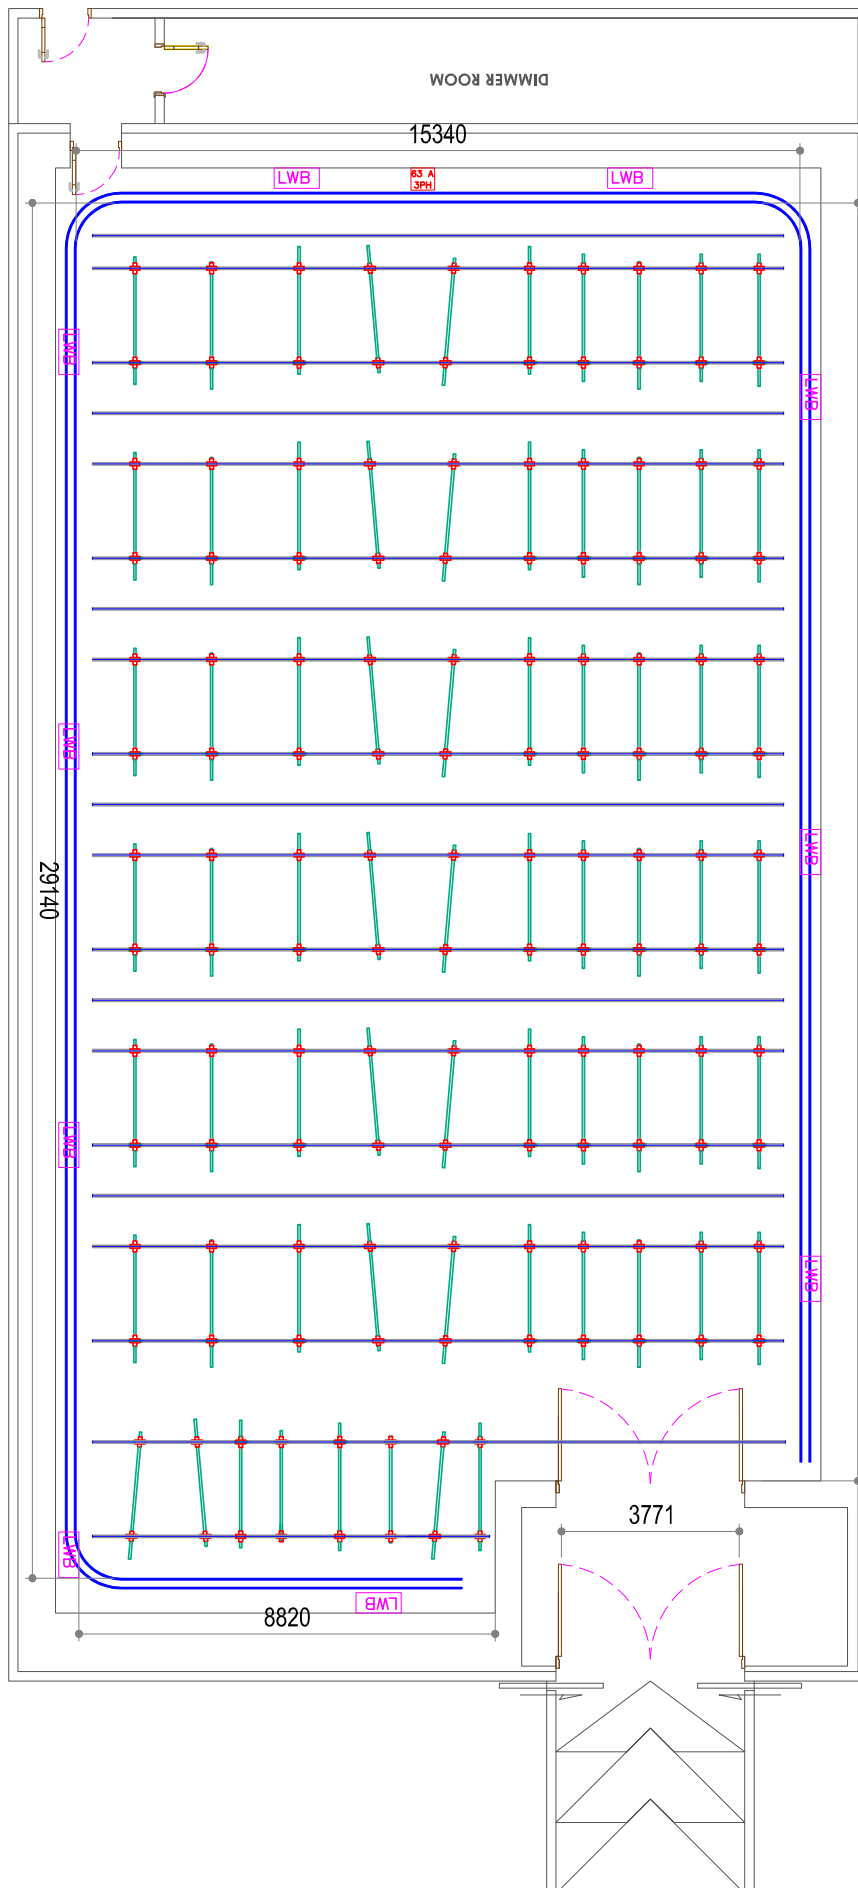

USABLE STUDIO AREA 415 SQM.  
CLEAR HEIGHT 7.1 M.

<b>RIGGING</b>	7 ROWS DOUBLE RAIL 80 TRACKABLE RAIL SYSTEM
<b>CURTAIN</b>	TWIN RAIL 50, CURTAIN TRACK SYSTEM.
<b>POWER</b>	96 DIMMABLE OUTLETS AND 54 NON DIMMABLE OUTLETS DISTRIBUTED IN GRID & WALL BOXES.

<b>KEY</b>	
	Lighting Wall Box. Each with 2 Dim & 2 Non Dim Outlets.
	63 A , 3 Ph OUTLET

<b>DISTRIBUTION</b>	
<input type="checkbox"/> DESIGNER	<input type="checkbox"/> DIRECTOR
<input type="checkbox"/> DESIGN ASST.	<input type="checkbox"/> FLOOR MAN.
<input type="checkbox"/> LIGHTING	<input type="checkbox"/> PROD SERVICE MAN.
<input type="checkbox"/> ELECTRICIANS	<input type="checkbox"/> SCENIC CONST. MAN.
<input type="checkbox"/> CARPENTER/Painter	<input type="checkbox"/> SCENE MASTER
<input type="checkbox"/> CAMERAS	<input type="checkbox"/> SOUND

**PRODUCTION**

Production No \_\_\_\_\_

Producer \_\_\_\_\_

Director \_\_\_\_\_

Designer \_\_\_\_\_

Lighting Director \_\_\_\_\_

Drawn By \_\_\_\_\_

---

Setting Date \_\_\_\_\_

Recording Date \_\_\_\_\_

Issue Date \_\_\_\_\_

Scale Approx 0.25" = 1'

Drawing No \_\_\_\_\_